

KOTE 43
 KOTE 42
 KOTE 41
 KOTE 40
 KOTE 39
 KOTE 38

FASADE MOT SØR-ØST




KOTE 43
 KOTE 42
 KOTE 41
 KOTE 40
 KOTE 39
 KOTE 38

FASADE MOT SØR-VEST




KOTE 43
 KOTE 42
 KOTE 41
 KOTE 40
 KOTE 39
 KOTE 38

FASADE MOT NORD

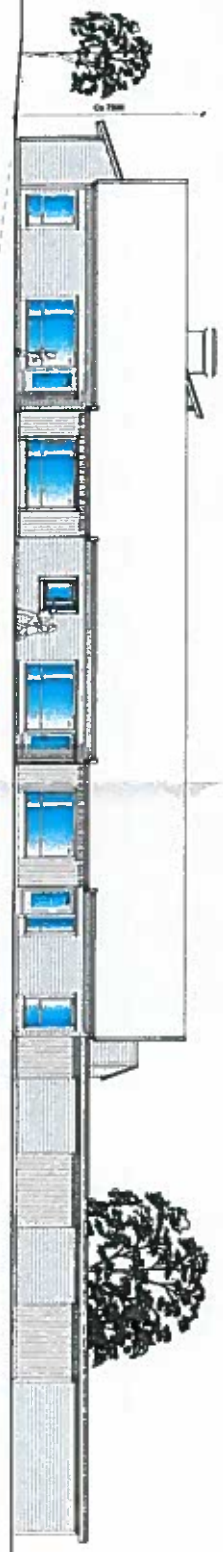



KOTE 43
 KOTE 42
 KOTE 41
 KOTE 40
 KOTE 39
 KOTE 38

FASADE MOT NORD-ØST

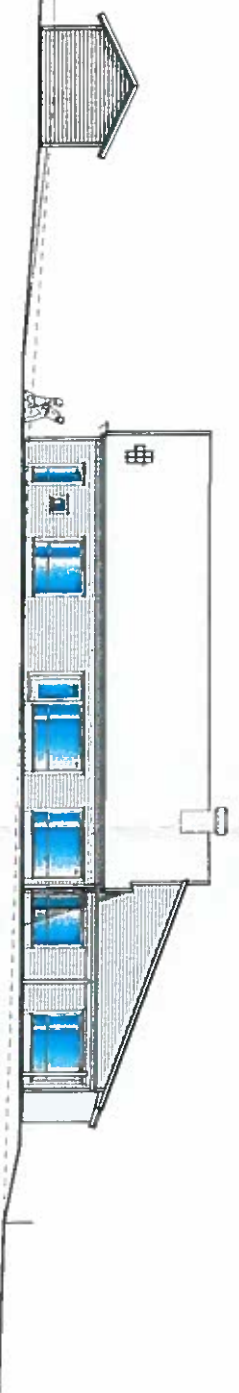

 <p>Arkitektfirmaet SKJOLD ARKITEKTUR AS Postboks 118 1203 Oslo</p>		<p>SKJOLDSTRUKTUREN PUS BARNHAGE AS TIVERTEN KOMMUNE 1 TRIVODE BARNHAGE AS</p>		<p>1 : 100</p>	
<p>FASADER</p>		<p>12.03.15</p>		<p>10000 2 A</p>	

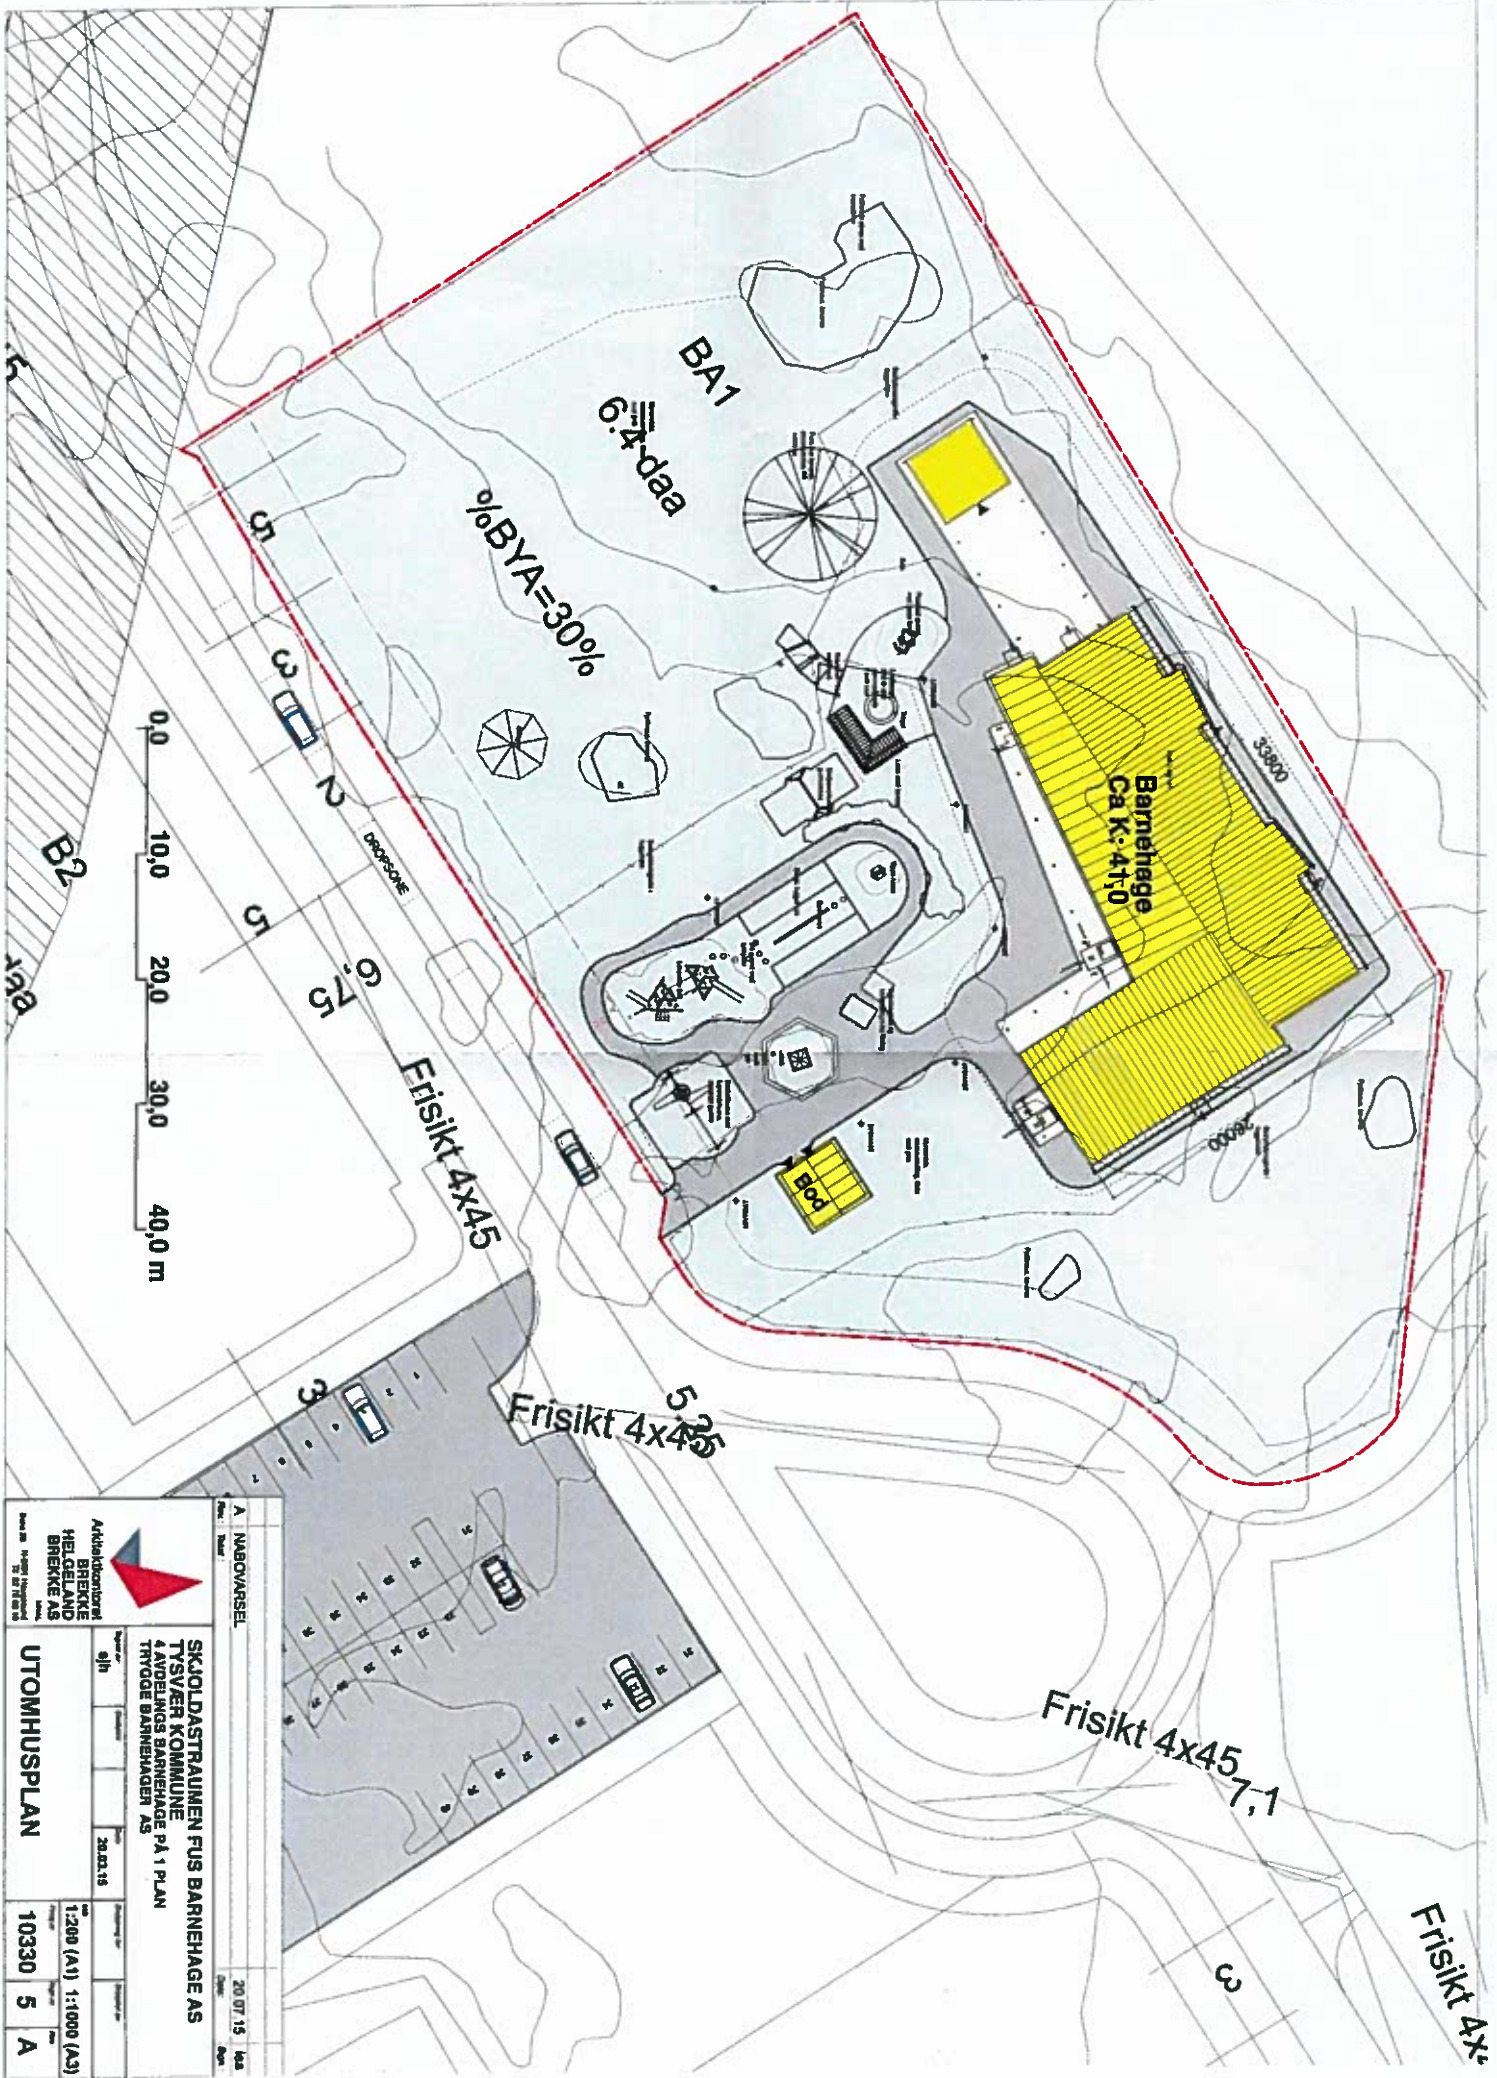

 Arkitektkontoret BREKKE HELGELAND BREKKE AS <small>Postboks 1487, 0407 Oslo</small>		UTOMHUSPLAN 10330 5 A	
SKJOLDASTRAUMEN FUS BARNEHAGE AS TYSVER KOMMUNE 4. AVDELINGS BARNEHAGE PÅ 1. PLAN TRYGGE BARNEHAGEN AS		20.02.18	20.07.15
A NABOVARSEL	20.07.15	1:200 (A1)	1:1000 (A3)